



21<sup>st</sup> March 2023

Dear Neighbour/Tenant

## Works Notification

<b>Project:</b> CIT WODEN PROJECT	<b>Notification No:</b> 09
<b>Work Duration:</b> 28th March 2023	<b>Date Issued:</b> 21/03/2023
<b>Work Area/ Location:</b> Woden Temporary Bus Interchange	
<b>Description of Works:</b> Platform 4 Tactile Rectification	

Lendlease has been engaged by the ACT Government to deliver a new CIT campus, youth foyer and public transport interchange in Woden. This notification includes information about the upcoming works associated with construction of the CIT Campus, including general construction information on working times and what to expect.


### Tactile Rectification Works

On **Tuesday the 28<sup>th</sup> of March** Lendlease will be conducting platform rectification works within the Temporary Bus Interchange between 10:00am to 1:00pm.

Rectification works are required to assist vision impaired pedestrians who are currently impacted by the tactile locations, and will include:

- Saw cutting concrete 10:00am – 10:30am
- Light Jack hammering & removal 10:30am – 12:30pm
- Infill rebate with new tactiles 12:30pm – 1:00pm

Lendlease have contacted Transport Canberra (Glen) to discuss our proposal and concluded that the above times are best suited for minimal impact to the Rapid Stop.

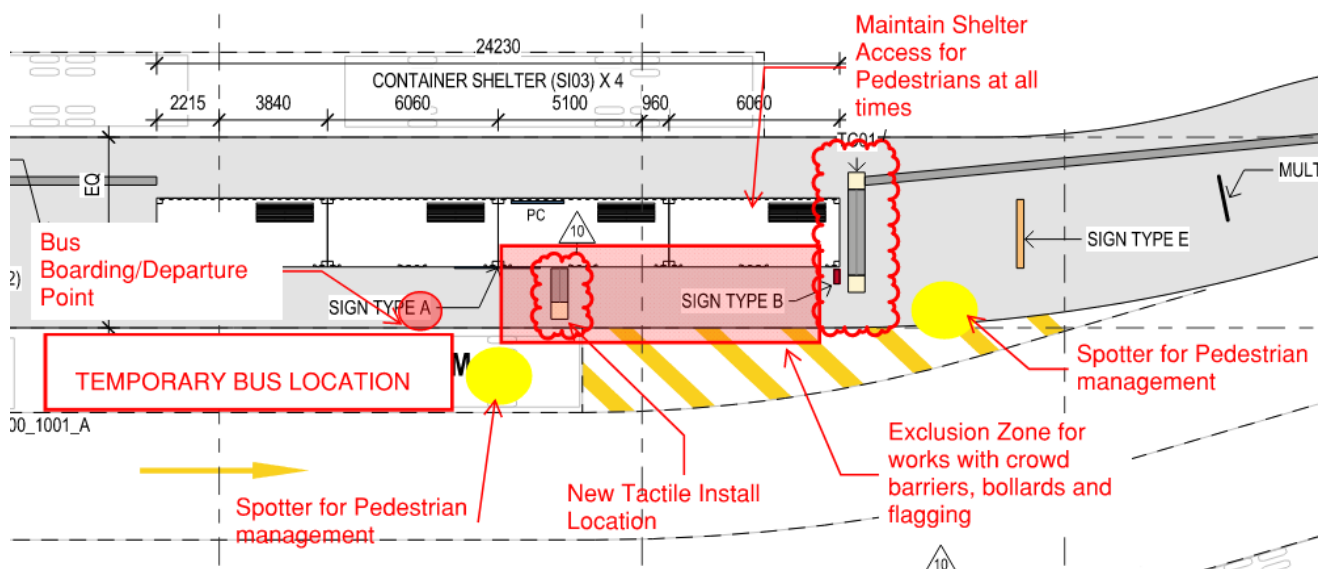



To protect pedestrians for the duration of the works the following controls will be implemented:

- Pedestrian Segregation from work zone using bollards, crowd barriers and signage
- Pedestrian controller to direct pedestrian movements
- Splatter mats to be installed on crowd barriers
- Lendlease Supervision

To minimise disruption to the Bus movements the following controls will be implemented:

- Pedestrian Controller to assist with pedestrian movements to the relocated bus stopping zone
- Signage and crowd barriers
- Lendlease Supervision

### **Working hours and what to expect**

The proposed rectification works will be noisy and impact normal pedestrian and bus access to Platform 4 for the duration of the works.

### **Noisy works**

Works are proposed to be completed between 10:00am and 1:00pm due to the noisy nature.

### **Construction impacts**

Every effort will be made to minimise disruption to the local community during these works, however we anticipate:

- noise typical of a construction site
- pedestrian & traffic disruptions, to Platform 4 only of the temporary bus interchange

We will endeavour to minimise noise impacts where possible by:

- turning off equipment and vehicles when not in use
- directing noisy equipment away from residences and businesses where possible

If you have any questions or would like to know more about the works, please contact Thomas Moulds on 0415 256 942 or email [thomas.moulds@lendlease.com](mailto:thomas.moulds@lendlease.com)

More project and roadwork information is available at [www.act.gov.au/citcampuswoden](http://www.act.gov.au/citcampuswoden)

Yours sincerely,


A handwritten signature in black ink, appearing to read "T. Moulds", is written over a horizontal line.

Thomas Moulds  
**Construction Manager**  
Lendlease Construction



GENERAL NOTES:  
 FOR LEVELS AND PLATFORM DESIGNS REFER CIVIL DRAWINGS - PLATFORM FINISH TBC  
 FOR SMARTPOLE AND OTHER COMMS LAYOUTS REFER TO ELECTRICAL DRAWINGS  
 FOR BUS SWEEP PATHS AND LINE MARKINGS REFER TO TRAFFIC DRAWINGS  
 FOR LANDSCAPE DESIGN REFER TO LANDSCAPE ARCHITECT DRAWINGS  
 SIGNAGE NOT TO SCALE

- LEGEND**
- CONTRACTOR SITE BOUNDARY
  - DA SITE BOUNDARY
  - CADASTRAL BOUNDARY
  - SIGNAGE TYPE A (IDENTIFIER)
  - SIGNAGE TYPE B - ISC GRAPHICS POSTER
  - SIGNAGE TYPE C - PLATFORM NUMBER TOTEM WITH TIMETABLE
  - SIGNAGE TYPE D (INFORMATION)
  - SIGNAGE TYPE E (MAP, INFO)
  - WARNING TACTILES - TC01
  - DIRECTIONAL TACTILES - TC02
  - BIN - SI02

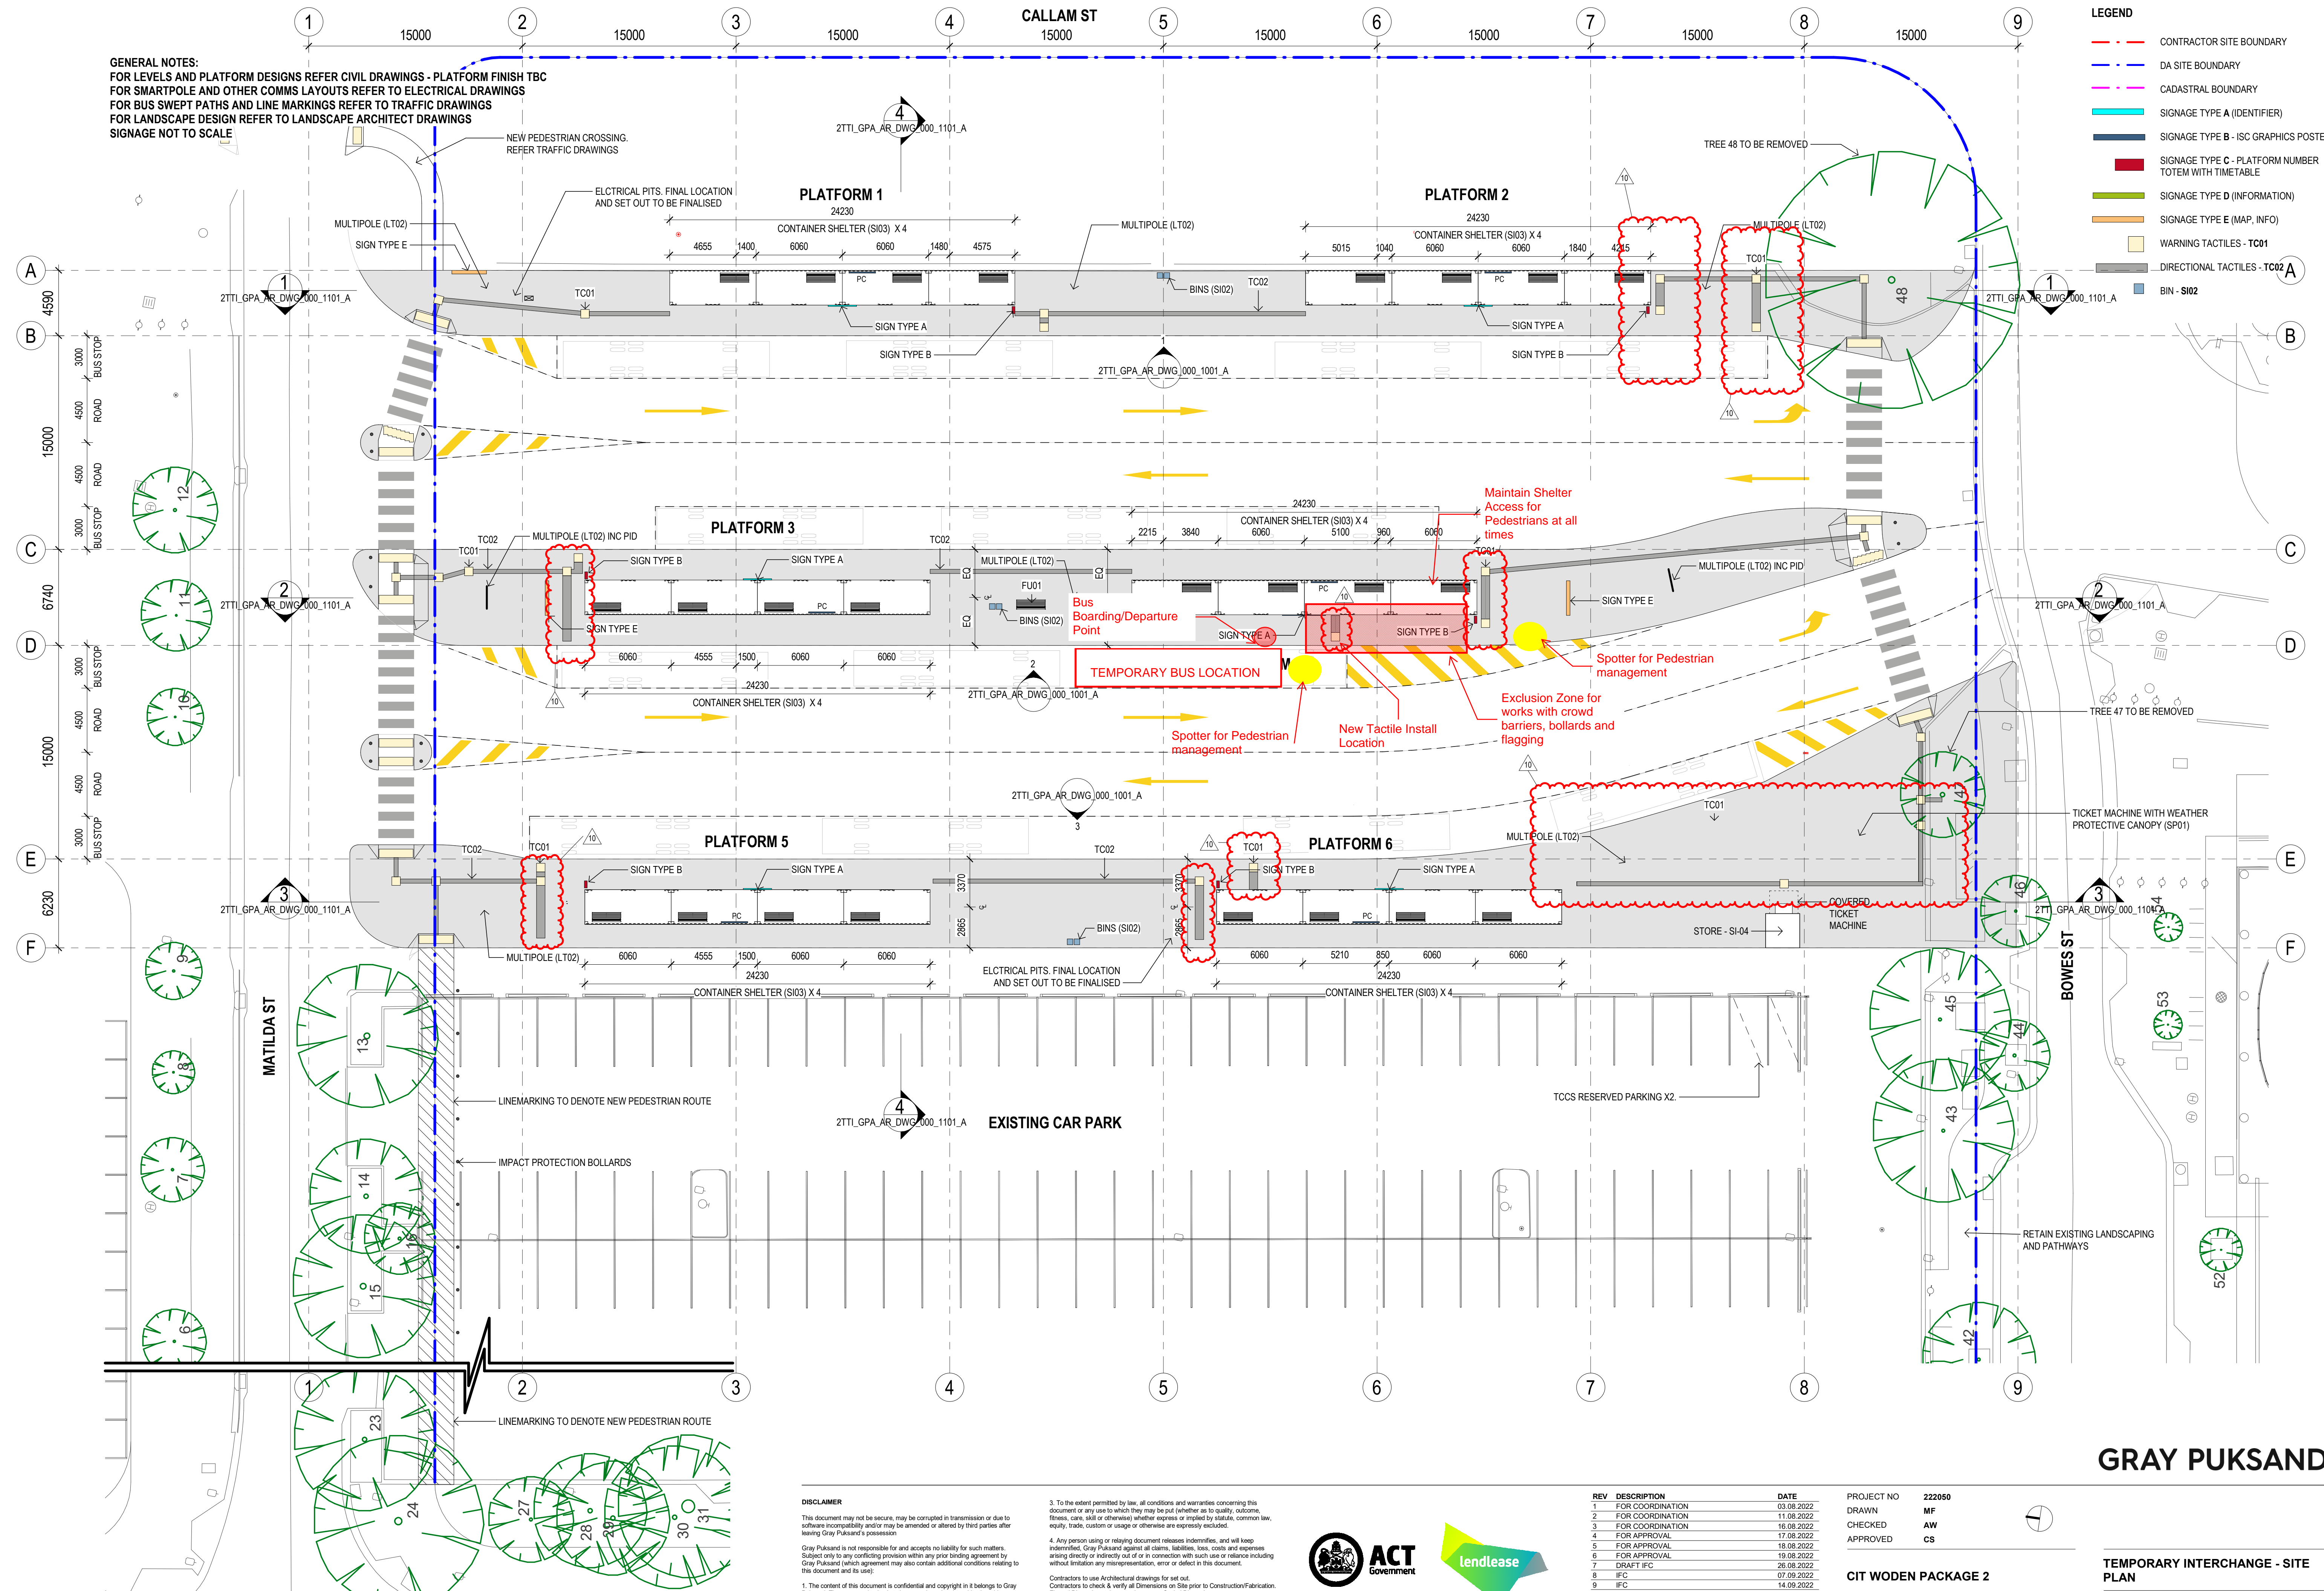

**GRAY PUKSAND**

**DISCLAIMER**  
 This document may not be secure, may be corrupted in transmission or due to software incompatibility and/or may be amended or altered by third parties after leaving Gray Puksand's possession.  
 Gray Puksand is not responsible for and accepts no liability for such matters. Subject only to any conflicting provision within any prior binding agreement by Gray Puksand (which agreement may also contain additional conditions relating to this document and its use).

3. To the extent permitted by law, all conditions and warranties concerning this document or any use to which they may be put (whether as to quality, outcome, fitness, care, skill or otherwise) whether express or implied by statute, common law, equity, trade custom or usage or otherwise are expressly excluded.  
 4. Any person using or relying on this document releases indemnifies, and will keep indemnified, Gray Puksand against all claims, liabilities, loss, costs and expenses arising directly or indirectly out of or in connection with such use or reliance including without limitation any misrepresentation, error or defect in this document.  
 Contractors to use Architectural drawings for set out.  
 Contractors to check & verify all Dimensions on Site prior to Construction/Fabrication. Figure Dimensions take precedence over Scaled Dimensions.  
 Any Discrepancies should be immediately referred to the Architect.  
 All work to comply with N.C.C. Statutory Authorities & Relevant Australian Standards.  
 NSW Nominated Architects Scott Moylan 7147 Craig Saltmarsh 6599



REV	DESCRIPTION	DATE
1	FOR COORDINATION	03.08.2022
2	FOR COORDINATION	11.08.2022
3	FOR COORDINATION	16.08.2022
4	FOR APPROVAL	17.08.2022
5	FOR APPROVAL	18.08.2022
6	FOR APPROVAL	19.08.2022
7	DRAFT IFC	26.08.2022
8	IFC	07.09.2022
9	IFC	14.09.2022
10	IFC	23.09.2022

PROJECT NO 222050  
 DRAWN MF  
 CHECKED AW  
 APPROVED CS

CIT WODEN PACKAGE 2  
 WODEN, ACT 2606

**TEMPORARY INTERCHANGE - SITE PLAN**

DWG # 2TTI\_GPA\_AR\_DWG\_000\_0103\_A  
 SCALE @ A1 As indicated REV 10